


RECEIVED  
OCT 02 2014  
COUNTY SURVEYOR'S OFFICE

**Coulee Region Land Surveyors**  
917 SOUTH 4TH STREET - P.O. BOX 1954  
LA CROSSE, WISCONSIN 54601  
PHONE (608) 784-1614 FAX (608) 784-1408  
www.couleeregionlandsurveyors.com

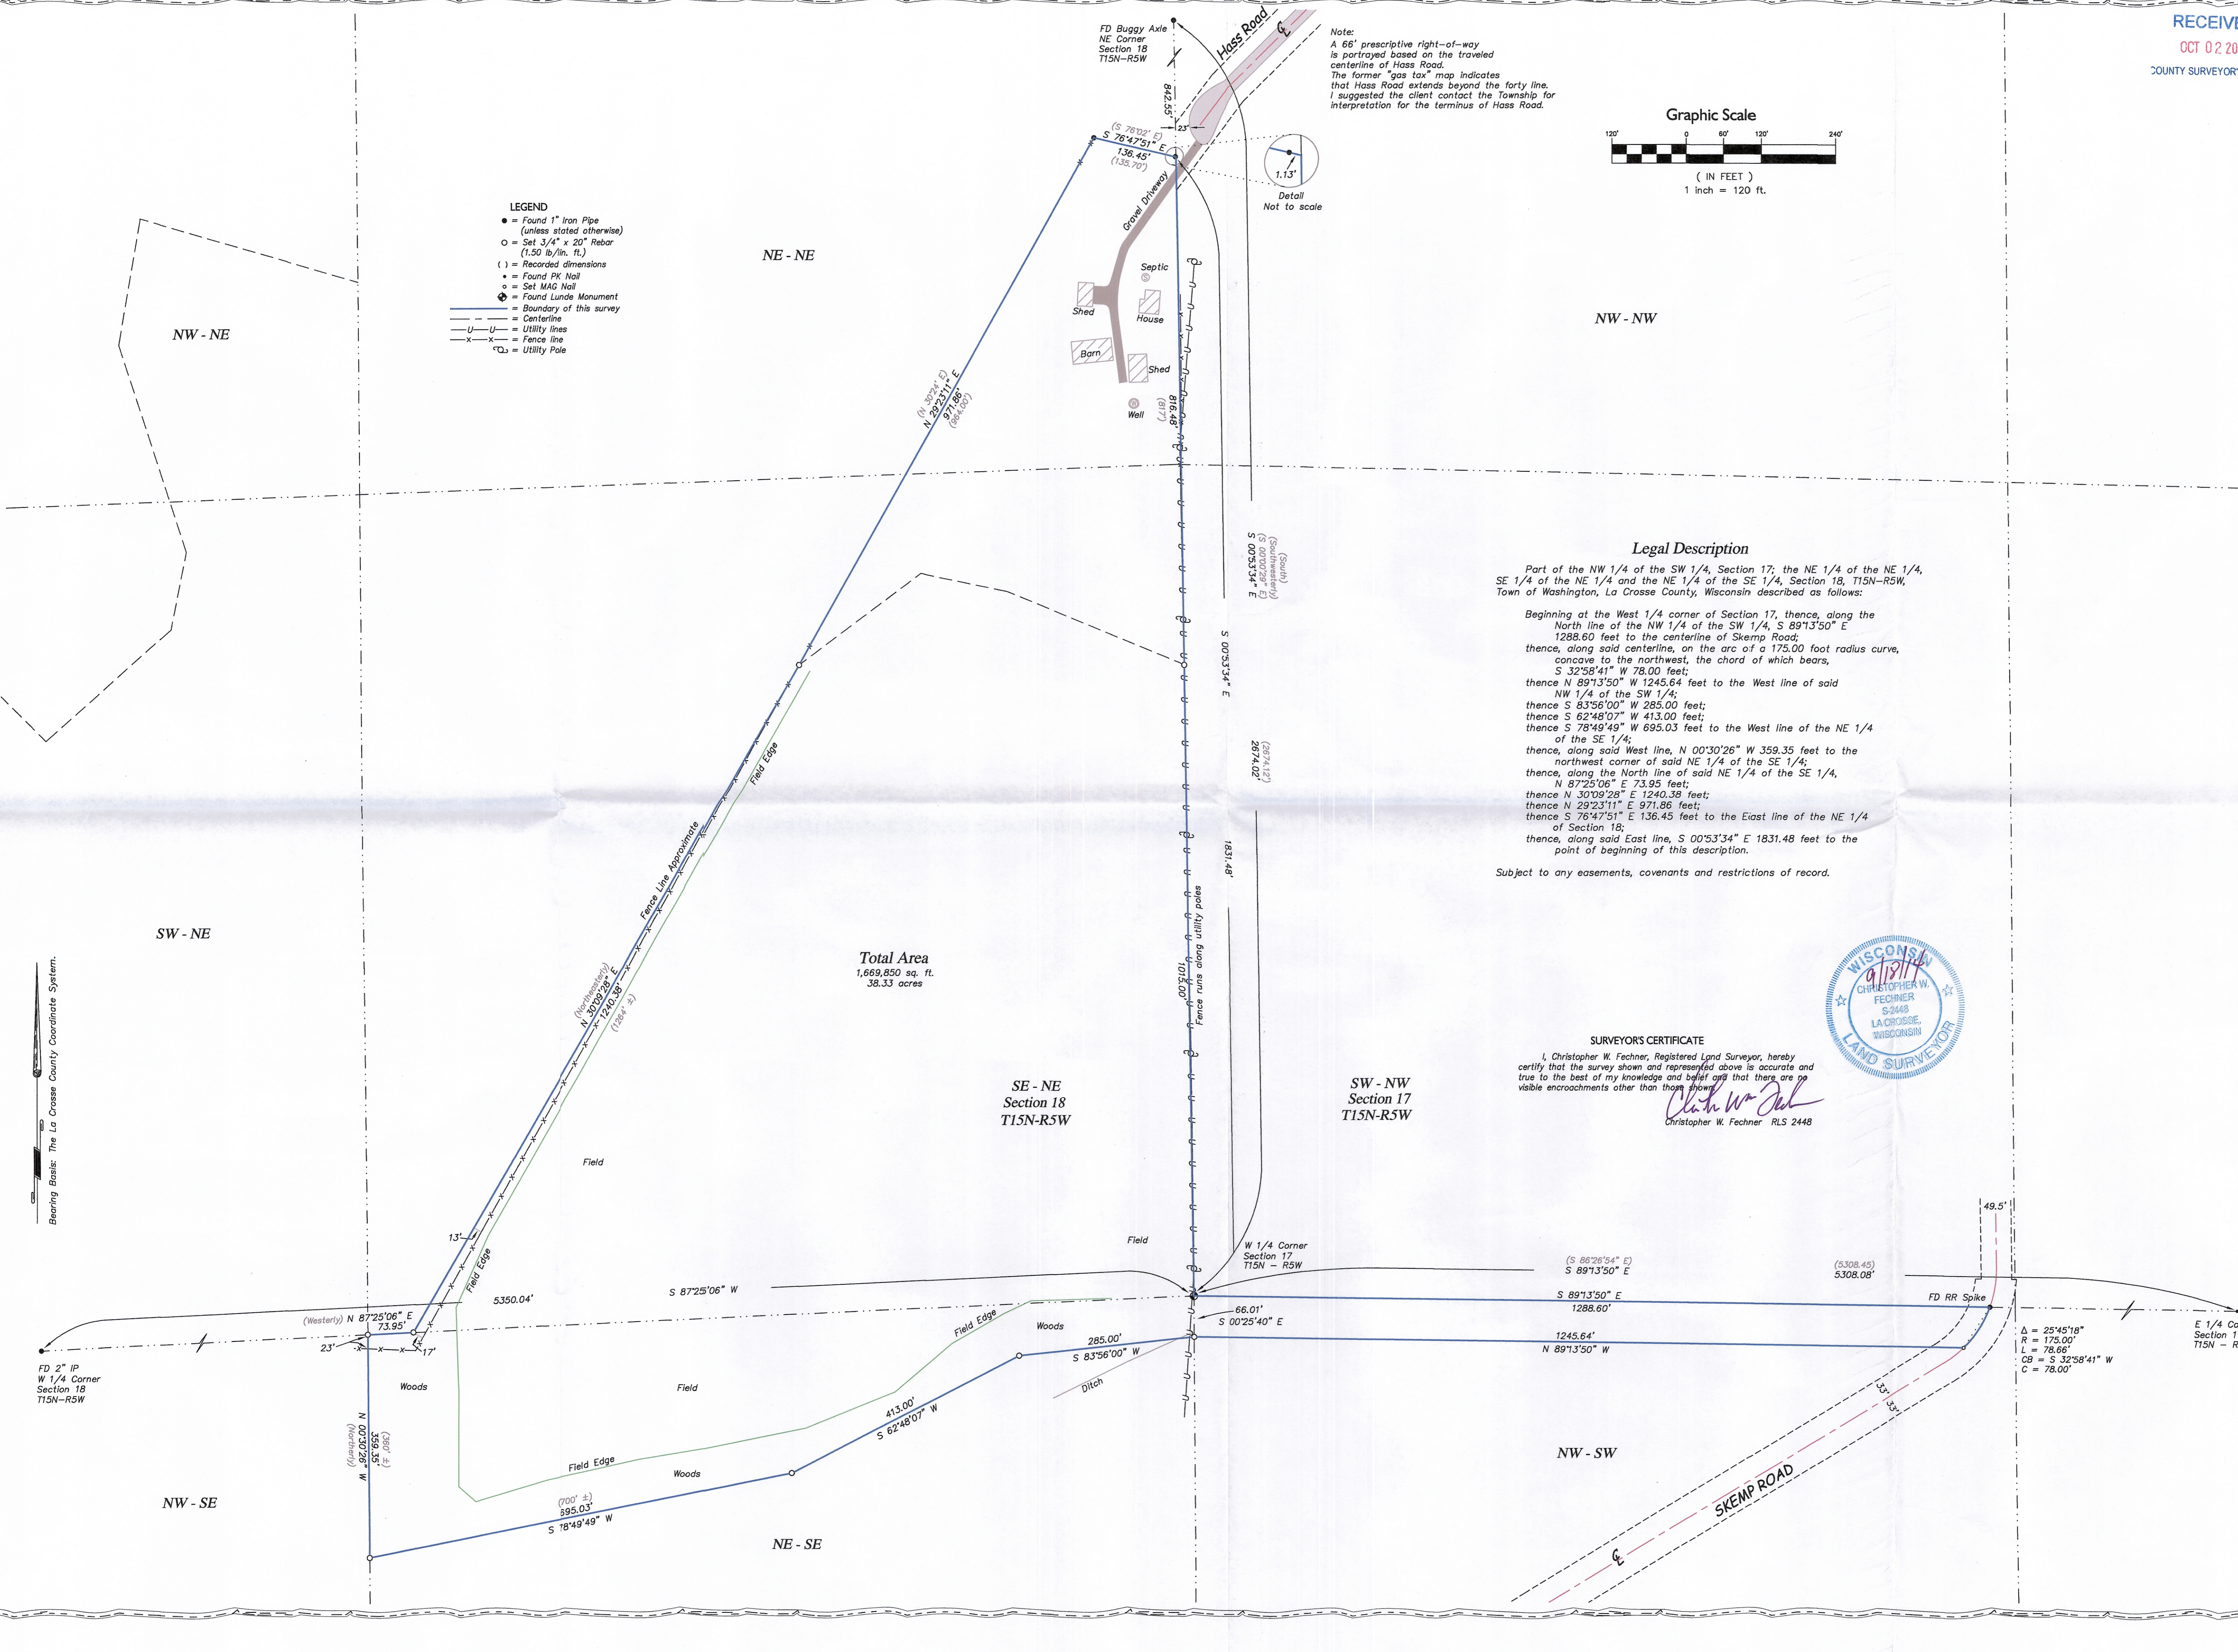

Plat of Survey  
for  
Randy Mikshowsky

**Gerrard Hoeschler Realtors**  
SURVEY FOR  
Part of the NW-SW, Section 17, NE-NE, SE-NE, NE-SE, Section 18, T15N-R5W Town of Washington, La Crosse County, WI  
Hass Road  
SHEET 1 OF 1  
PROJECT NO.: S-6795  
FIELD DRAWN: RC JS  
SCALE: 1" = 120'  
DATE: 9/18/14  
DRAWN BY: CH JS  
REVIEW BY: