

C/L CURVE DATA
 $\Delta = 21^{\circ}09'02''$
 RAD = 236.50'
 ARC = 87.30'
 CH = S 67°19'37" E 86.81'

R/W CURVE DATA
 $\Delta = 16^{\circ}48'28''$
 RAD = 269.50'
 ARC = 79.06'
 CH = S 69°29'54" E 78.78'

N 88°13'30" E 2,665.42'

2" IRON PIPE
 NE. COR.
 19-15-5

PLAT OF SURVEY

SURVEY FOR: KEVIN & LISA BIONDO

LOCATION: PART OF THE SW 1/4 - NE 1/4 AND THE
 N 1/2 - N 1/2 - SE 1/4, SECTION 19, T.15N., R.5W.,
 TOWN OF WASHINGTON, LA CROSSE COUNTY, WI

DATE 4/3/15
 SCALE 1"=200'

RECEIVED

APR 13 2015

COUNTY SURVEYOR'S OFFICE





SE 1/4 - NE 1/4
 19-15-5

SURVEYORS CERTIFICATE

I, MICHAEL A. LYDON, REGISTERED LAND SURVEYOR, DO HEREBY CERTIFY THAT ON APRIL 3, 2015 I SURVEYED THE PROPERTY DESCRIBED ABOVE AND THAT THE ABOVE PLAT IS A CORRECT REPRESENTATION TO THE BEST OF MY KNOWLEDGE AND BELIEF.

Michael A. Lydon 4/3/15

R.L.S. # 2438

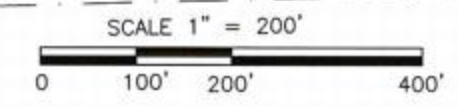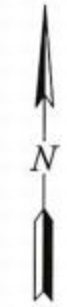

BEARINGS ARE REFERENCED TO THE
 NORTH LINE OF THE NE 1/4 SEC. 19-15-5
 R.A. - N 88°13'30" E

LEGEND:
 ○ = 3/4" X 30" IRON BAR SET
 ● = 3/4" IRON BAR FOUND UNLESS NOTED
 Δ = PK NAIL

PARCEL #12-411-2
 37.52 ACRES TO C/L
 37.36 ACRES TO R/W

FIELD AREA SOUTH
 OF P/L=0.02 AC.

S 84°00'57" E 1,870.19'

WOODS

FIELD AREA SOUTH
 OF P/L=0.28 AC.

RANDOM POINTS STAKED ON LINE

FIELD AREA SOUTH
 OF P/L=0.50 AC.

WOODS

S 88°35'10" W 2,702.35'

NW 1/4 - SE 1/4
 19-15-5

NE 1/4 - SE 1/4
 19-15-5

LUNDE MON.
 E 1/4 COR.
 19-15-5