


PLAT OF SURVEY

LOCATED IN THE FRACTIONAL SW-SW, AND IN PARTS OF THE FRACTIONAL NW-SW AND SE-SW OF SECTION 19, T15N, R5W, THE FRACTIONAL NW-NW, AND PART OF THE NE-NW OF SECTION 30, T15N, R5W, TOWN OF WASHINGTON, THE NE-SE, NE-SE, SW-SE, AND SE-SE, AND PARTS OF THE NW-SW, NE-SW, SW-SW, AND SE-SW OF SECTION 24, T15N, R6W, THE NE-NE, NW-NE AND PART OF THE NE-NW OF SECTION 25, T15N, R5W, TOWN OF GREENFIELD, ALL IN LA CROSSE COUNTY, WISCONSIN.

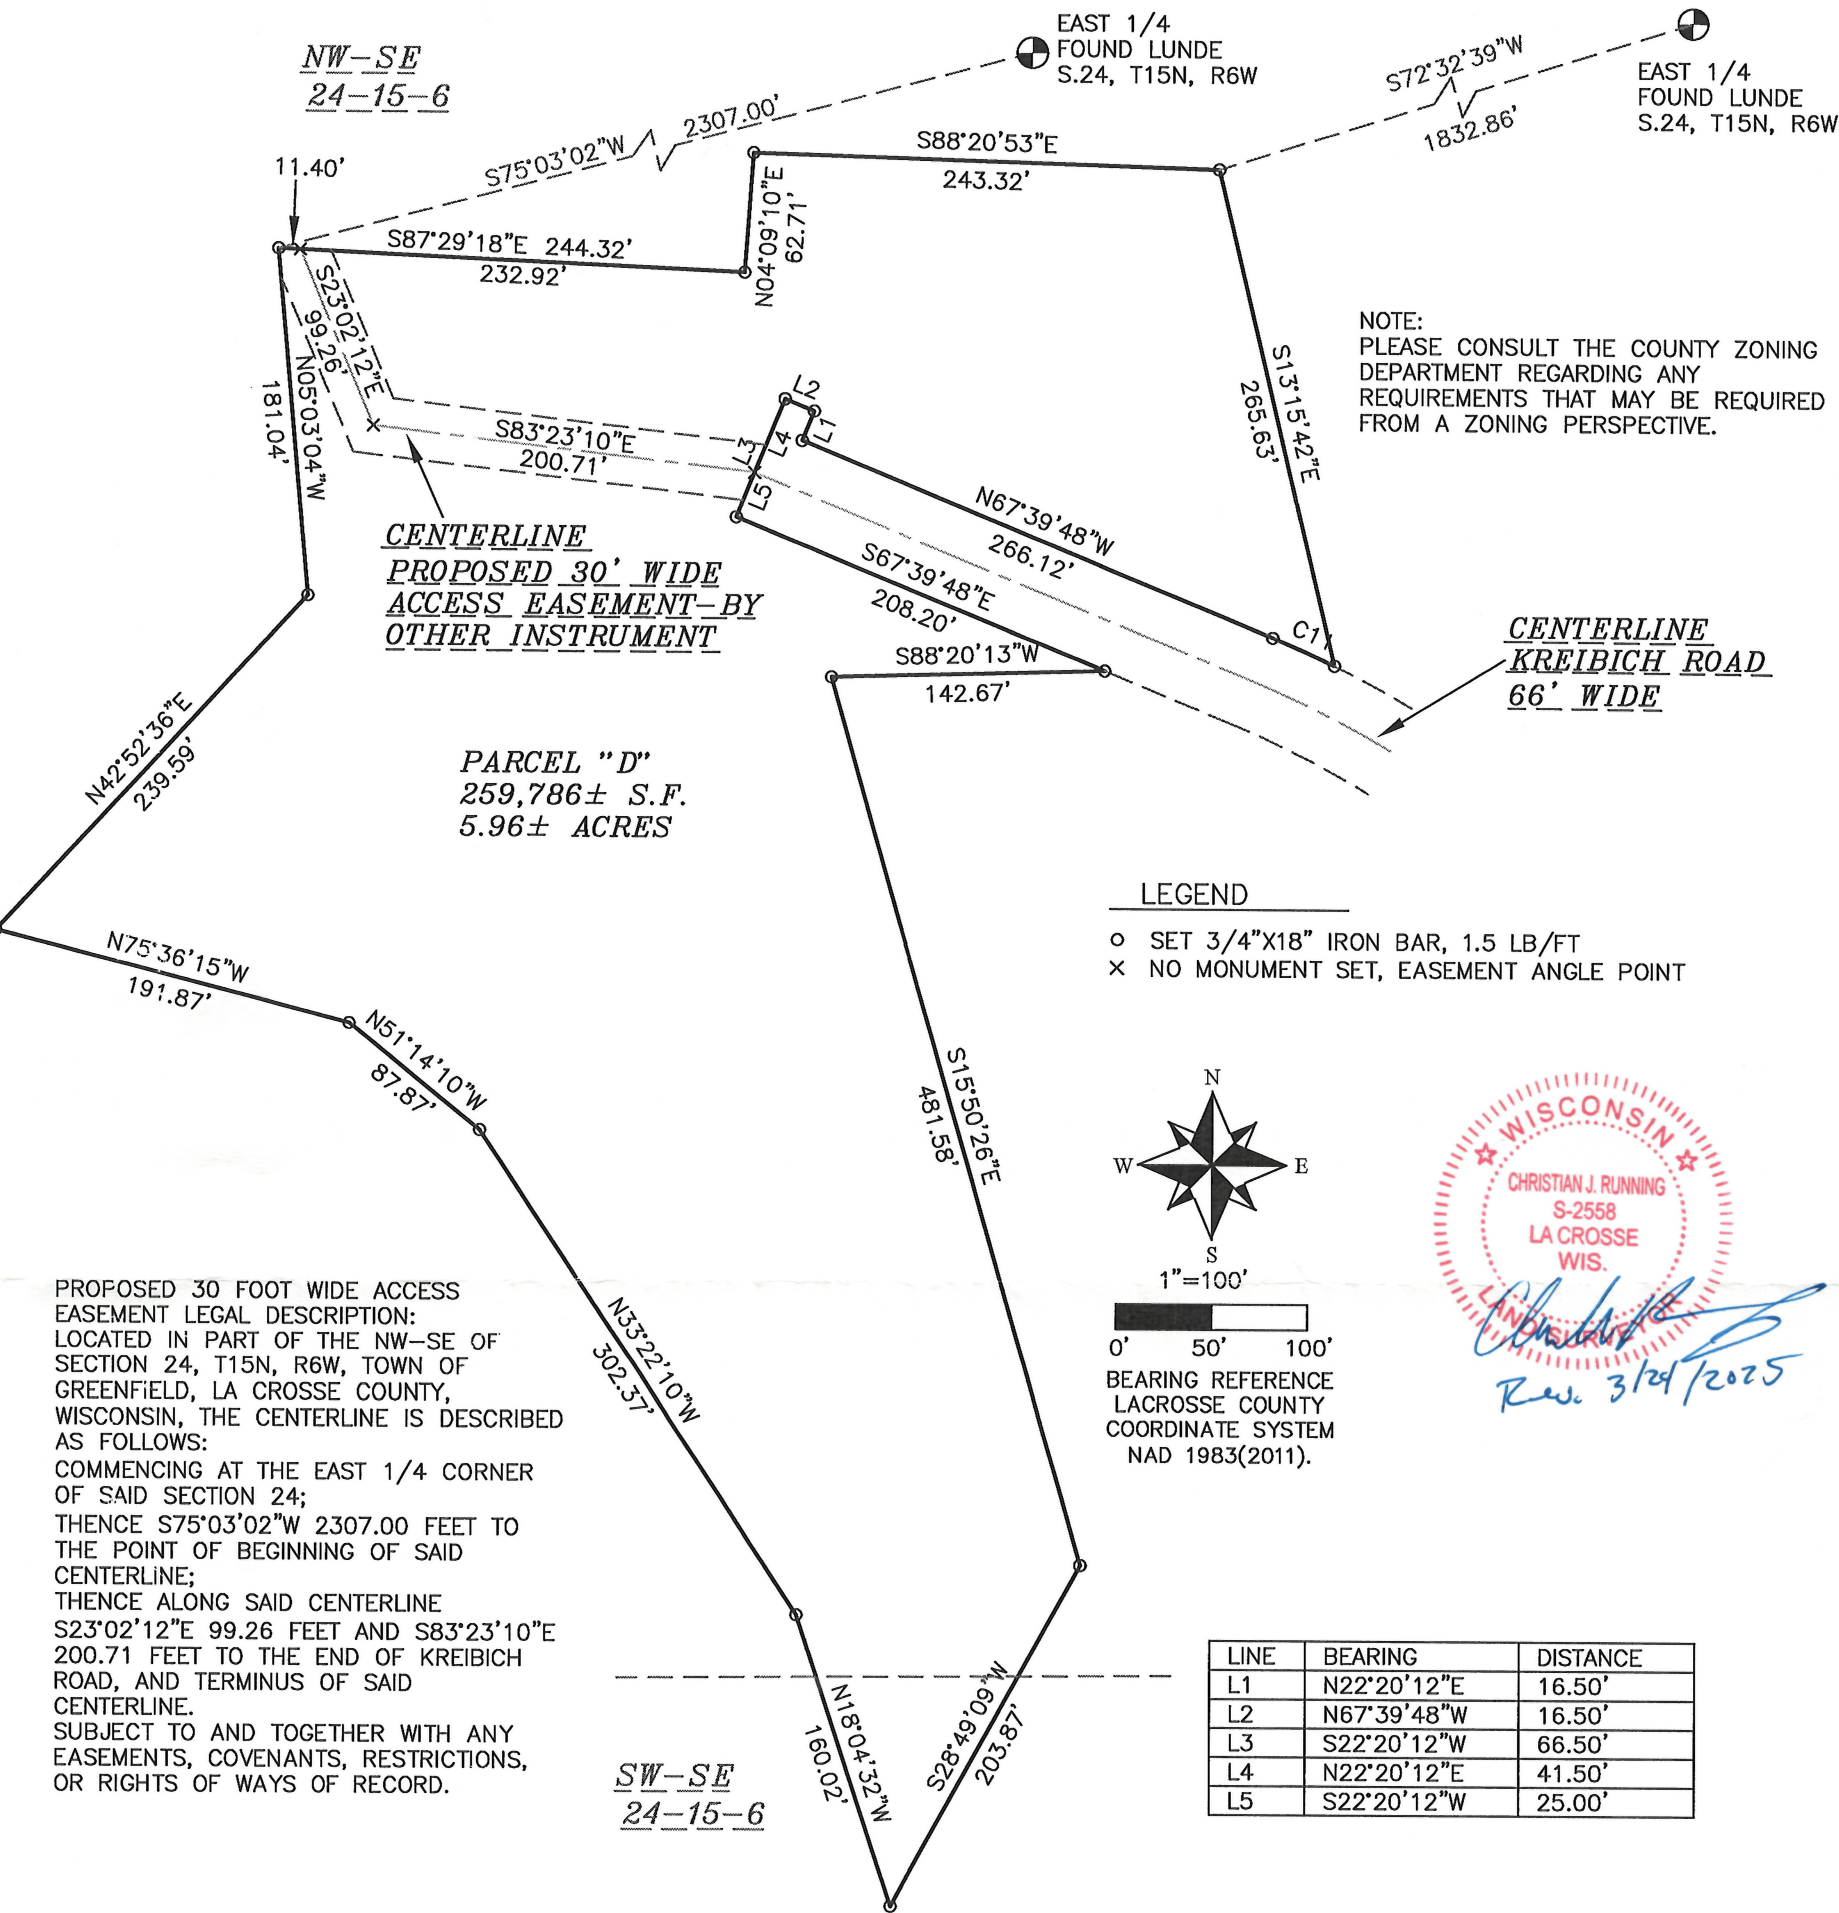

RECEIVED
MAY 01 2025
County Surveyor